


PLAT OF SURVEY

LOT 1 IN CAROLINE WOODS, BEING A SUBDIVISION OF PART OF THE EAST
HALF OF SECTION 5, TOWNSHIP 37 NORTH, RANGE 10 EAST OF THE THIRD
PRINCIPAL MERIDIAN, IN WILL COUNTY, ILLINOIS.

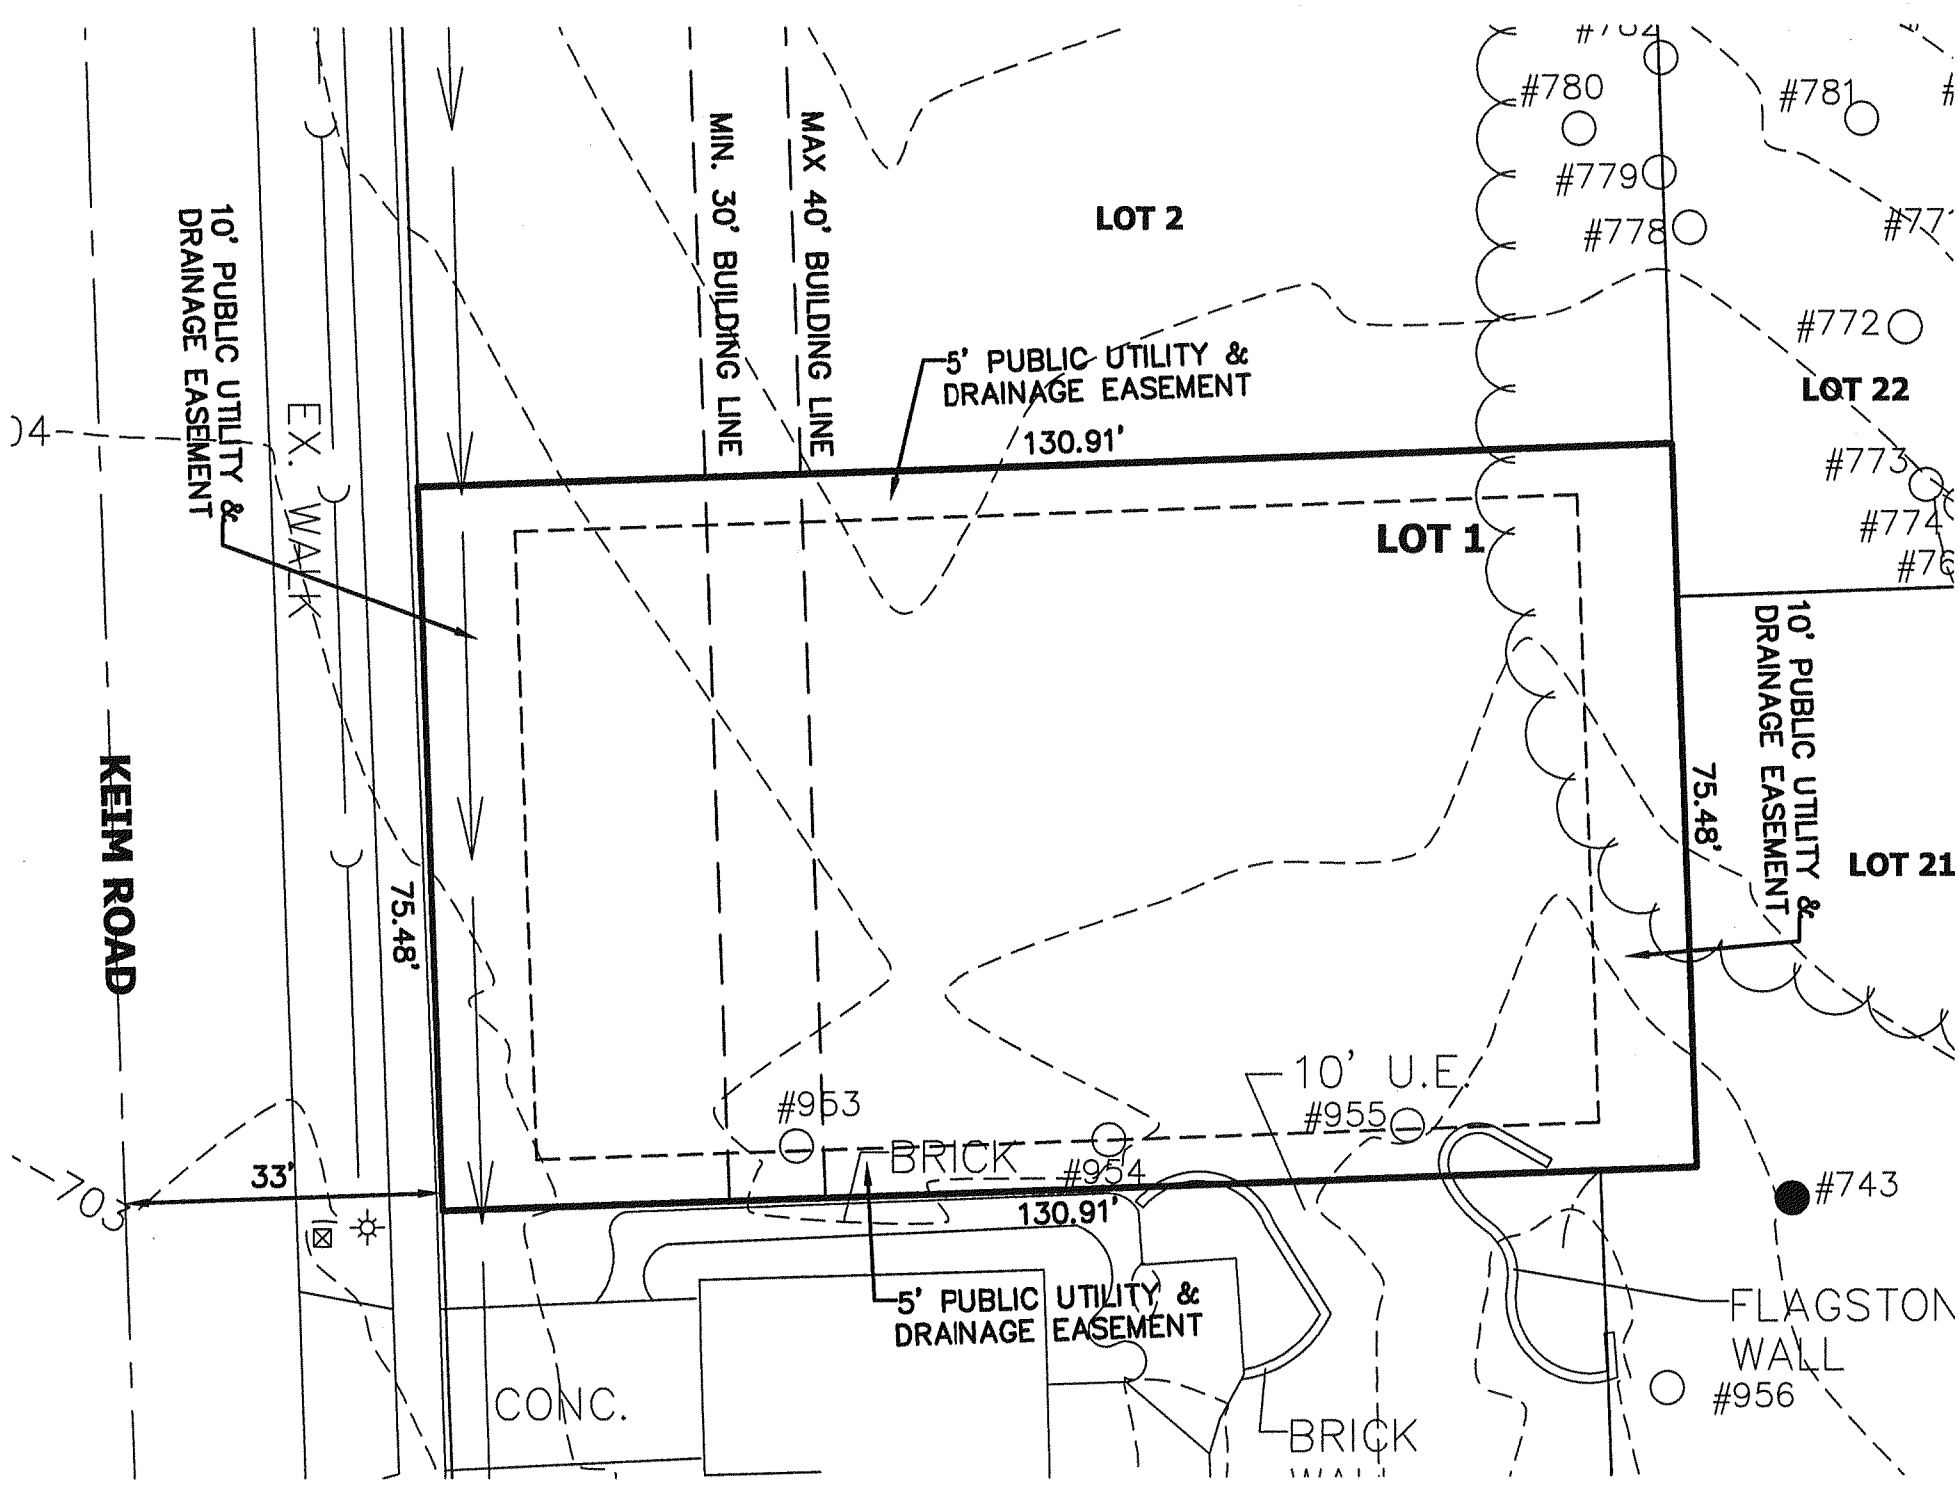

SCALE: 1" = 20'



STATE OF ILLINOIS }
COUNTY OF DUPAGE } SS

WE, INTECH CONSULTANTS, INC.
HEREBY STATE THAT WE HAVE SURVEYED THE ABOVE
DESCRIBED PROPERTY AND THE PLAT HEREON DRAWN IS
A CORRECT REPRESENTATION OF THE SAME.

DOWNERS GROVE, _____ A.D. 2006.

BY _____
ILLINOIS PROFESSIONAL LAND SURVEYOR No. _____

FILE. 2005.025-1

INTECH CONSULTANTS, INC.
PROFESSIONAL ENGINEERS - SURVEYORS
DOWNERS GROVE, ILLINOIS 60515
5413 WALNUT AVENUE
PHONE (630) 964-5656

NOTES:
COMPARE ALL POINTS BEFORE BUILDING AND REPORT ANY DIFFERENCE AT ONCE. EASEMENTS
AND BUILDING LINES INDICATED ARE TAKEN FROM ORIGINAL RECORDED SUBDIVISION PLAT. FOR
SUBSEQUENT EASEMENTS AND BUILDING LINES ADDED, ALTERED, OR NOT DEPICTED UPON
RECORDED SUBDIVISION PLAT, REFER TO TITLE POLICY, DEED OR INSTRUMENT CREATING SAME.