


PLAT OF SURVEY

OF:

OF LOT 4 IN FOREST VIEW ESTARES BEING A SUBDIVISION IN PART OF THE WEST HALF OF THE EAST HALF OF SECTION 5, TOWNSHIP 37 NORTH, RANGE 10 EAST OF THE THIRD PRINCIPAL MERIDIAN, ACCORDING TO THE PLAT THEREOF RECORDED JANUARY 14, 2005 AS DOCUMENT R2005-9425, IN WILL COUNTY, ILLINOIS.



SCALE: 1" = 20'

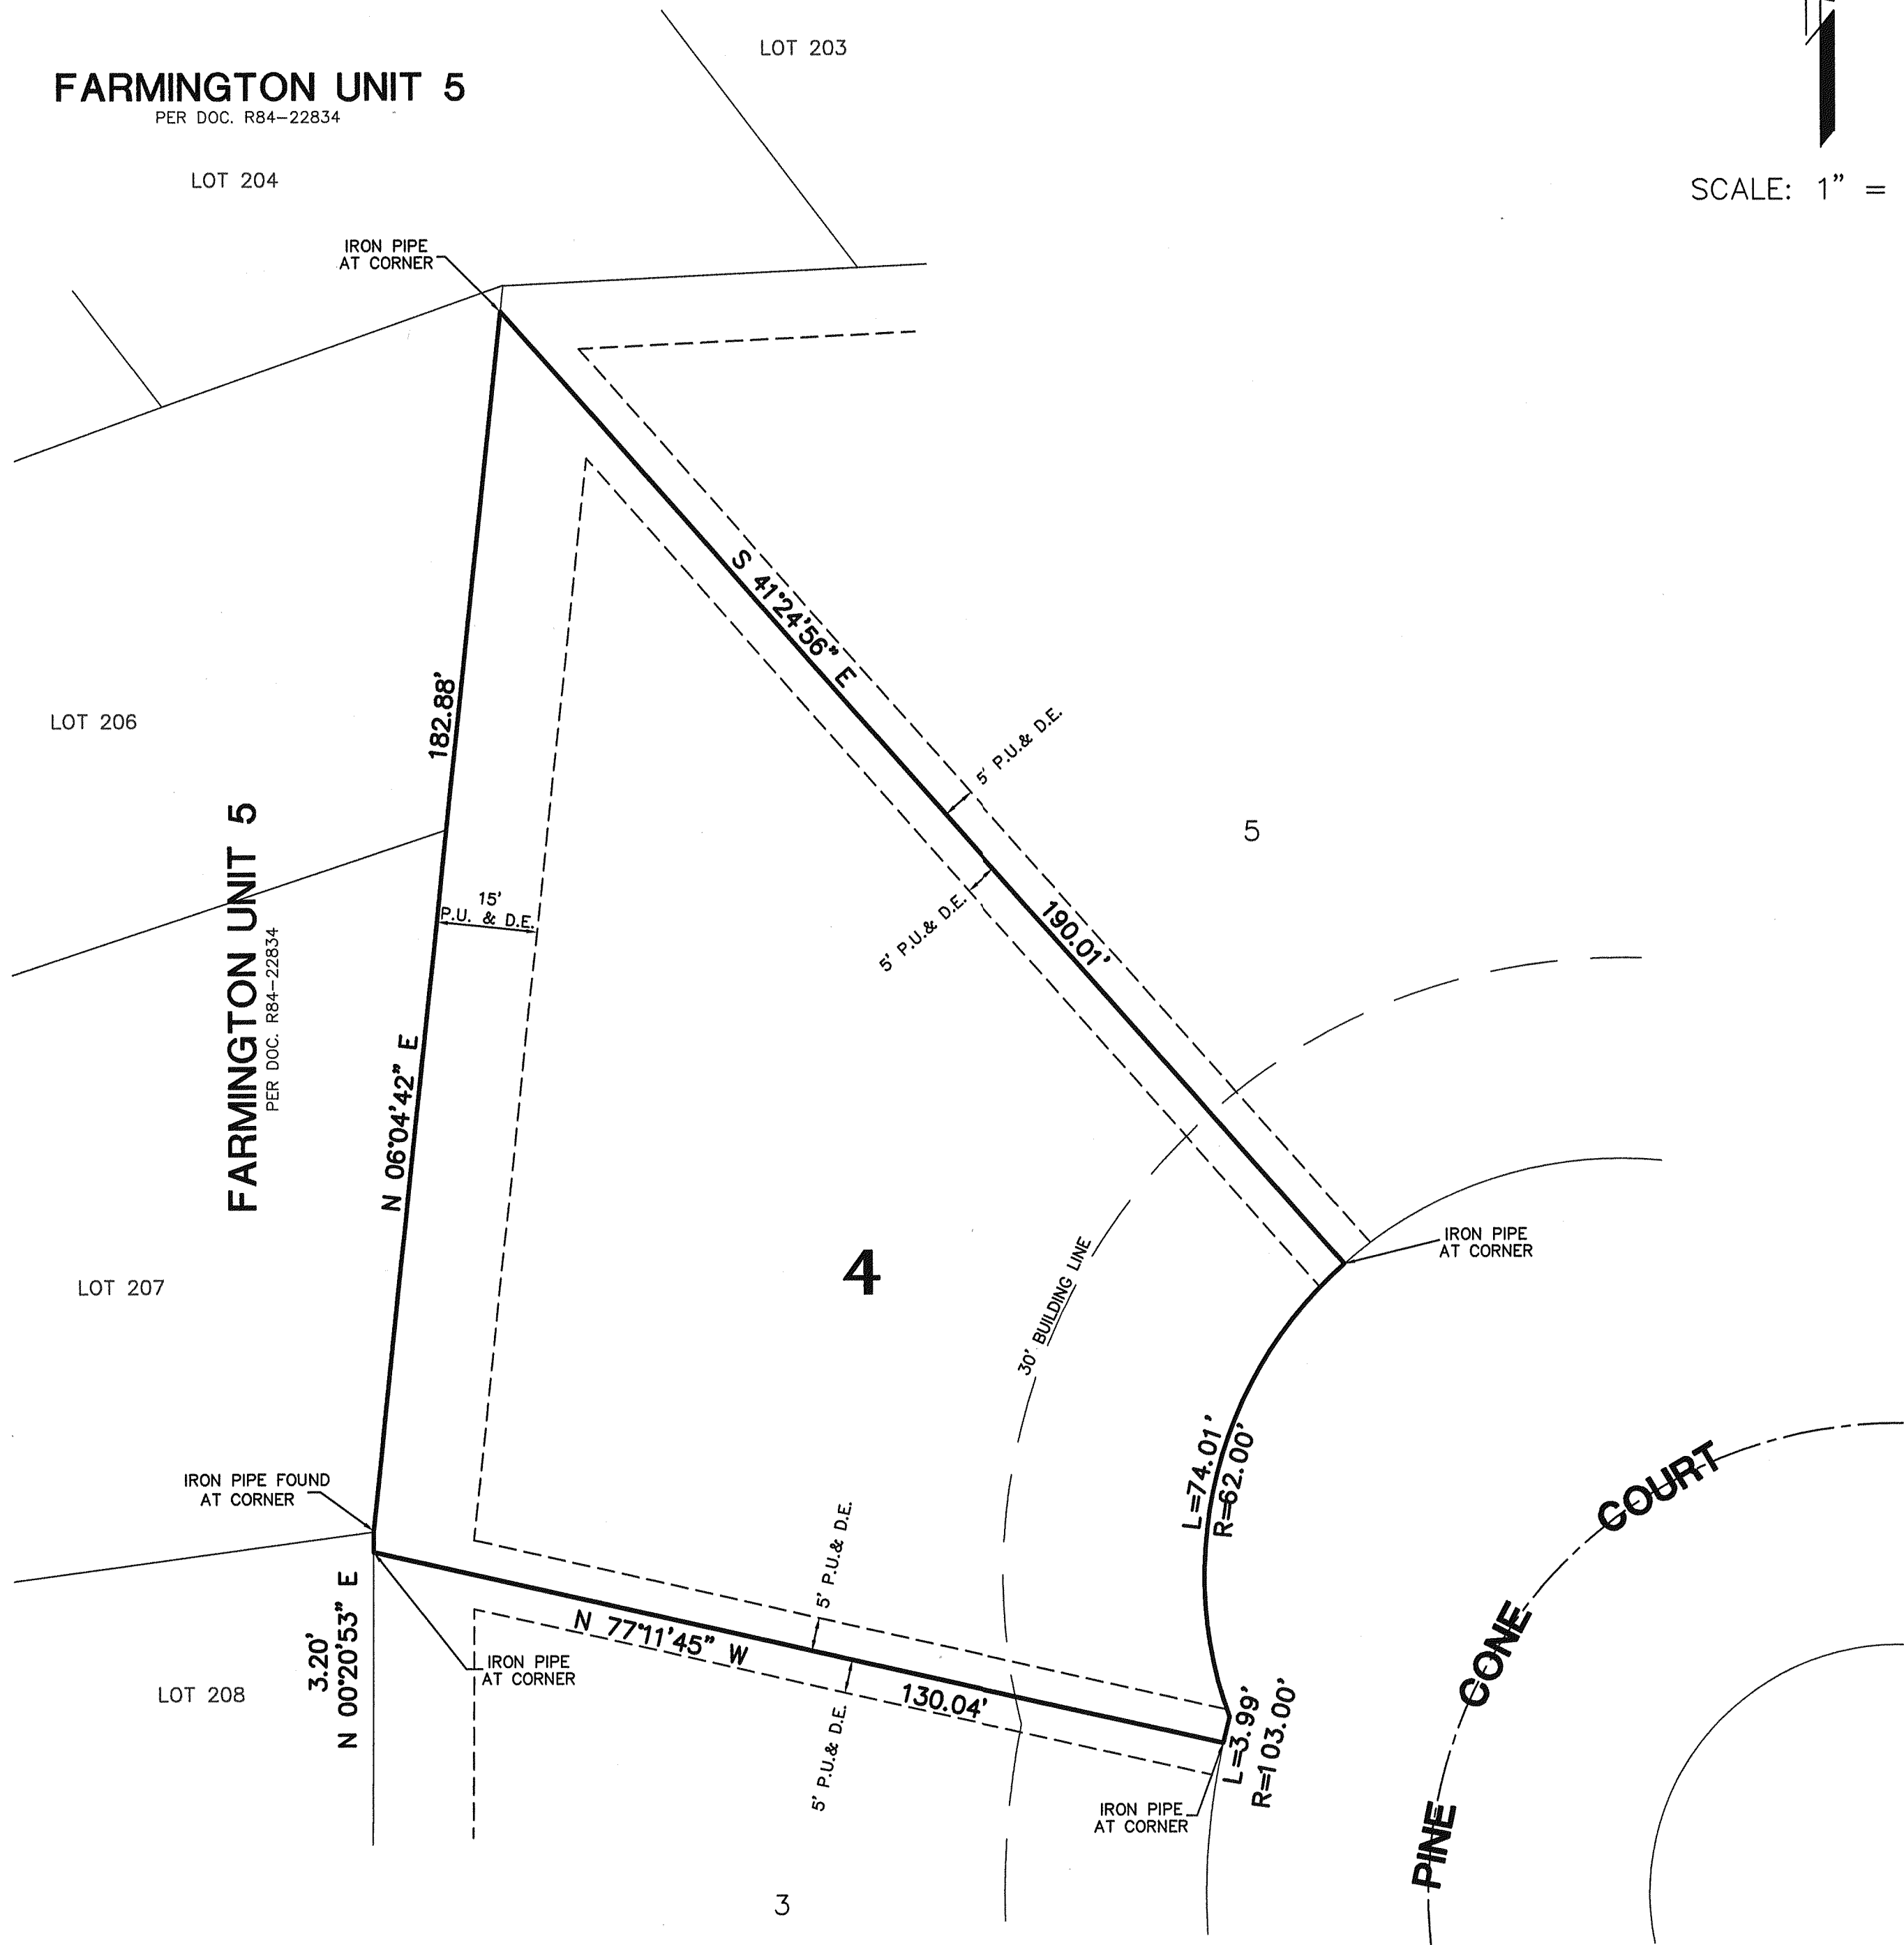


SURVEYOR'S CERTIFICATE

STATE OF ILLINOIS }
COUNTY OF DUPAGE } SS

INTECH CONSULTANTS, INC.
HEREBY STATE THAT WE HAVE SURVEYED THE ABOVE
DESCRIBED PROPERTY AND THE PLAT HEREON DRAWN IS
A CORRECT REPRESENTATION OF THE SAME.

DOWNERS GROVE, August 31 A.D. 2005.

BY Thomas E. Fahrenbach
ILLINOIS PROFESSIONAL LAND SURVEYOR No. 35-2126

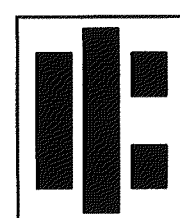

INTECH CONSULTANTS, INC.

ENGINEERS / SURVEYORS

5413 WALNUT AVE. DOWNERS GROVE, IL. (630) 964-5656

PREPARED: 8-31-05

SHEET No. 1 of 1

JOB No.: 2004-003-4